


# HEATING CABLE AND SENSOR INSTALLED

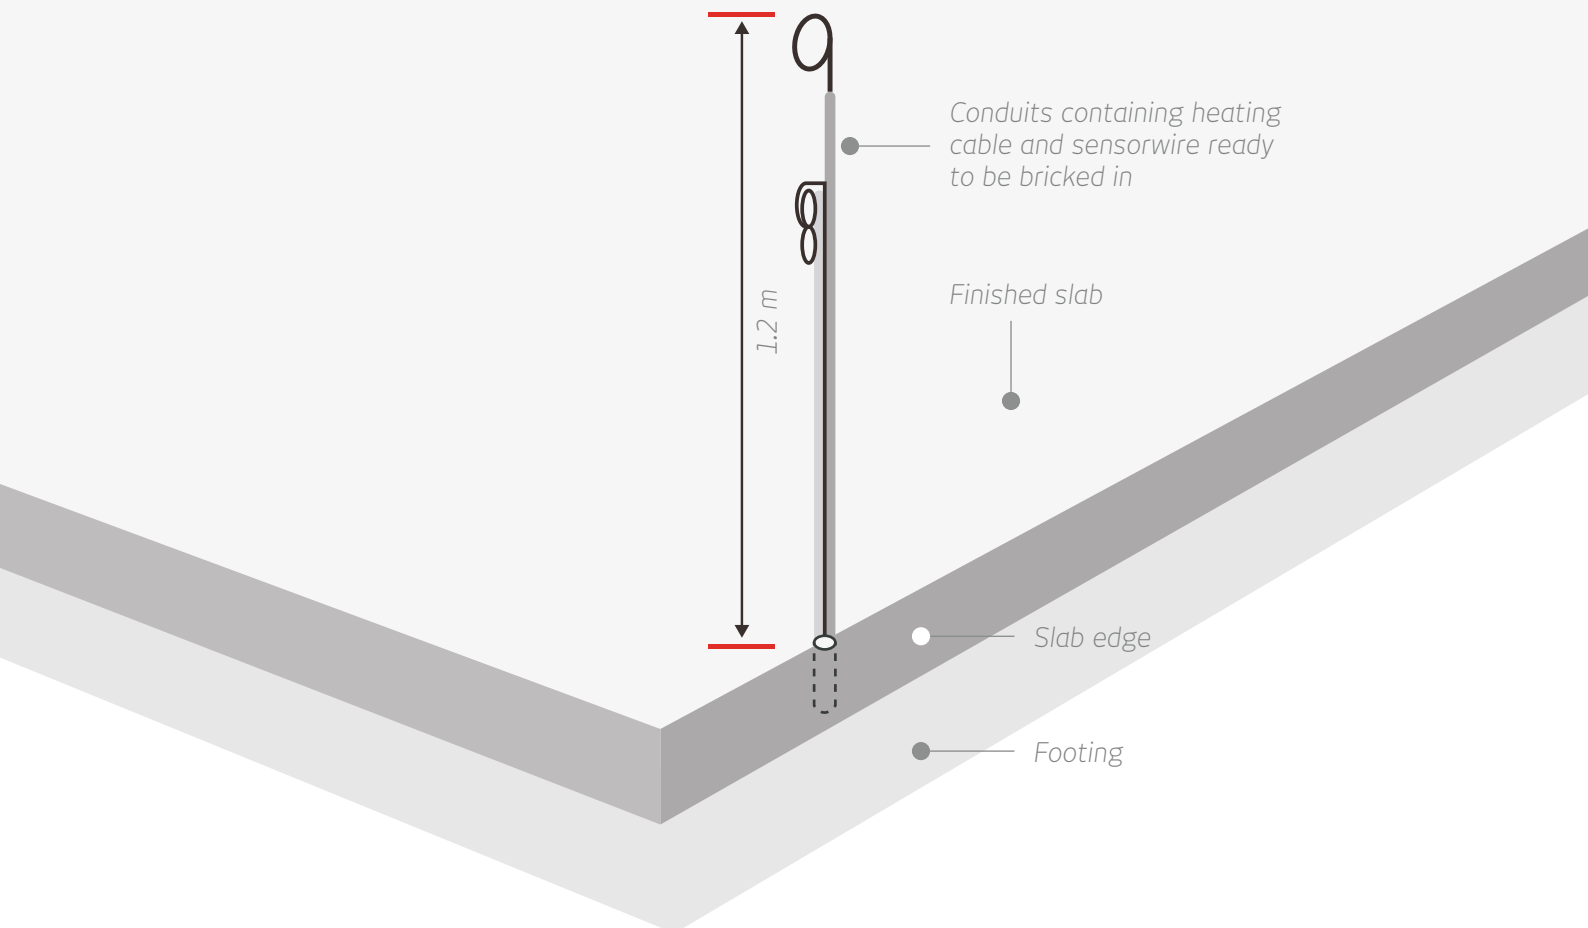

- Illustration showing heating cable and sensor installed and slab poured. Builder to bring cables through at required height (typically 1200mm-1300 AFL).
- Builder's electrician to install vertical wall box and run power feed for each zone. Individual loads as per quotes.